







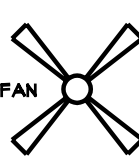
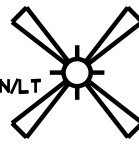
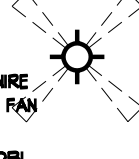






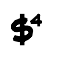














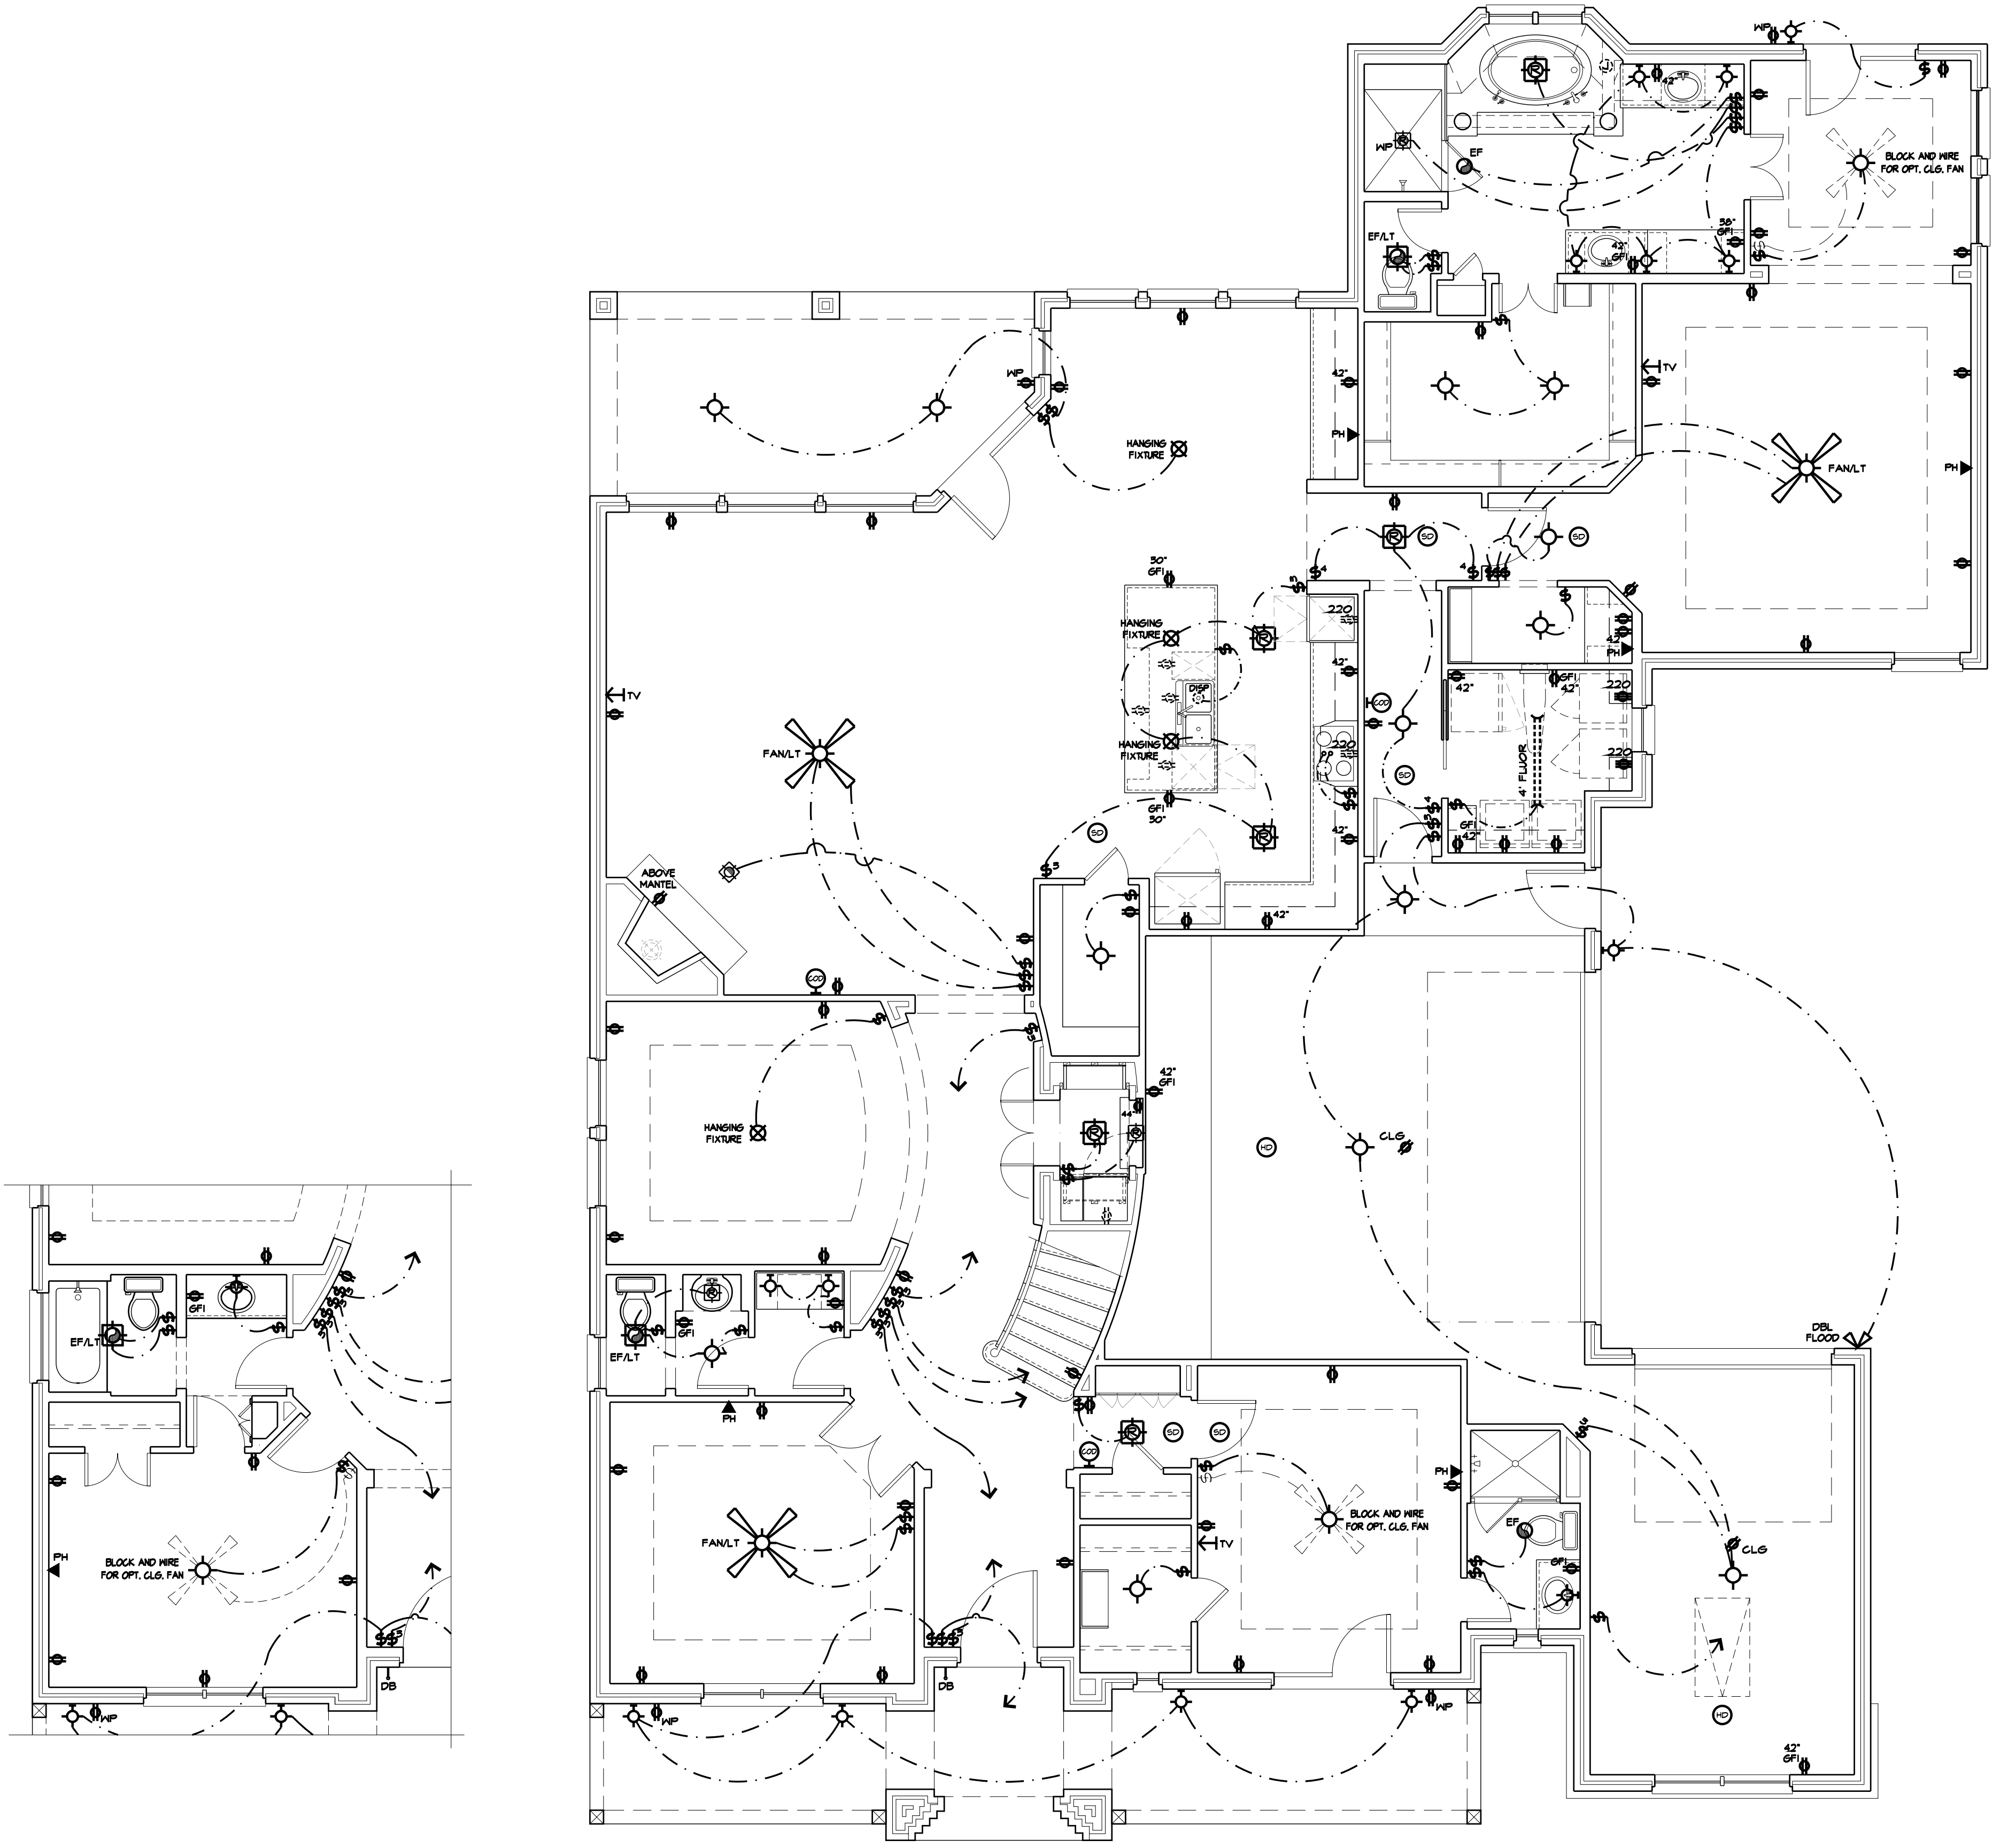


ELECTRICAL LEGEND

-  SINGLE POLE SWITCH
-  THREE WAY SWITCH
-  FOUR WAY SWITCH
-  DIMMER SWITCH
-  EXTERIOR FLOOD LT.
-  CHIMES
-  TELEPHONE OUTLET
-  TELEVISION OUTLET
-  CEILING FAN
-  CEILING FAN w/ LIGHT, BLOCKED
-  SURF. MOUNTED LIGHT FIXTURE WIRED FOR FUTURE FAN
-  EXTERIOR FLOOD LT.
-  FLUORESCENT FIXTURE
-  SURFACE MOUNTED FIXTURE
-  HANGING FIXTURE
-  WALL MOUNTED FIXTURE
-  STANDARD RECESSED CAN
-  "MINI" RECESSED CAN
-  "MINI" EYEBALL SPOT
-  EXHAUST FAN / LIGHT FIXTURE
-  EXHAUST FAN
-  SMOKE DETECTOR
-  HEAT DETECTOR
-  CARBON MONOXIDE DETECTOR
-  110V RECEPTACLE
-  QUAD 110V RECEPTACLE
-  110V w/ GROUND FAULT INTERRUPTER
-  WATERPROOF 110V RECEPTACLE
-  220V RECEPTACLE
-  CEILING MOUNTED 110V RECEPTACLE
-  FLOOR MOUNTED 110V RECEPTACLE
-  HALF-HOT 110V RECEPTACLE



FIRST FLOOR ELECTRICAL PLAN

1/4" = 1'-0"