




**POWDER ELEVATION**  $3/8" = 1'-0"$

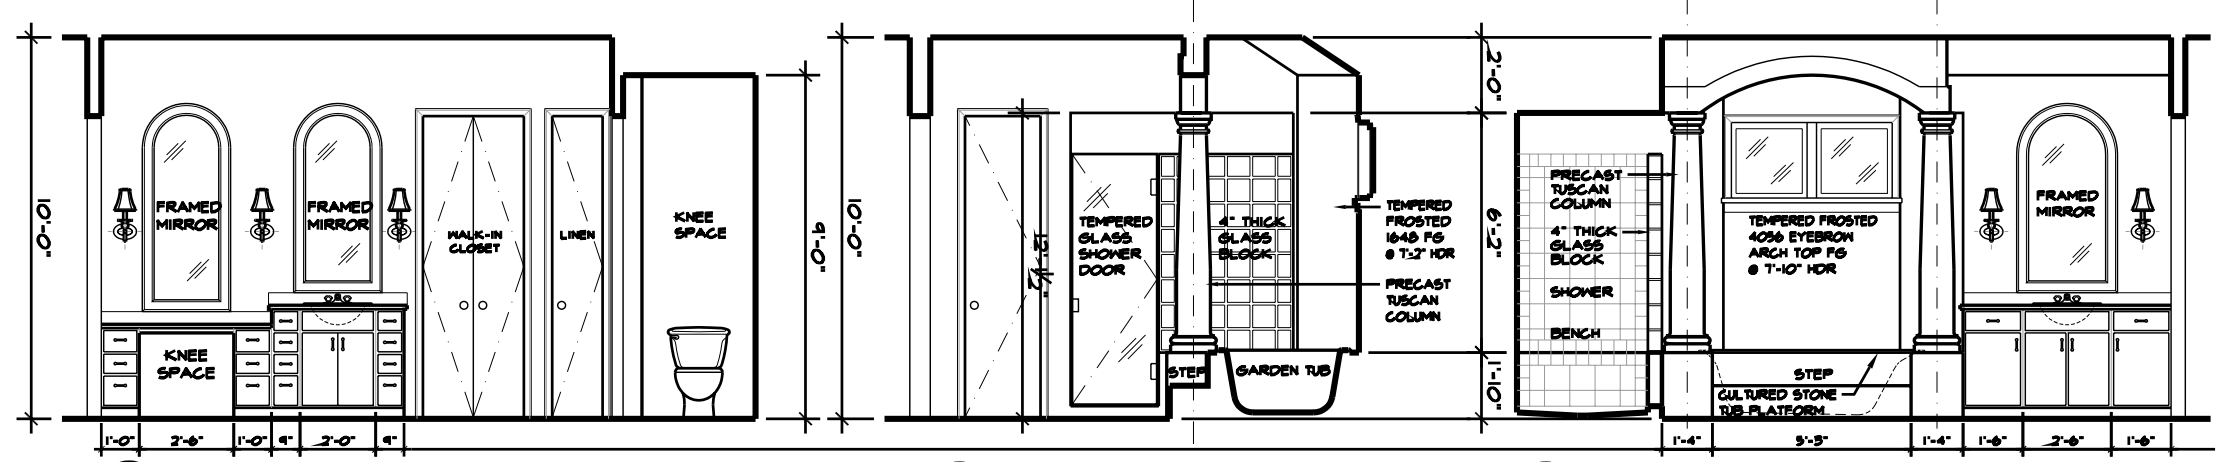

**MASTER BATHROOM ELEVATIONS**  $3/8" = 1'-0"$

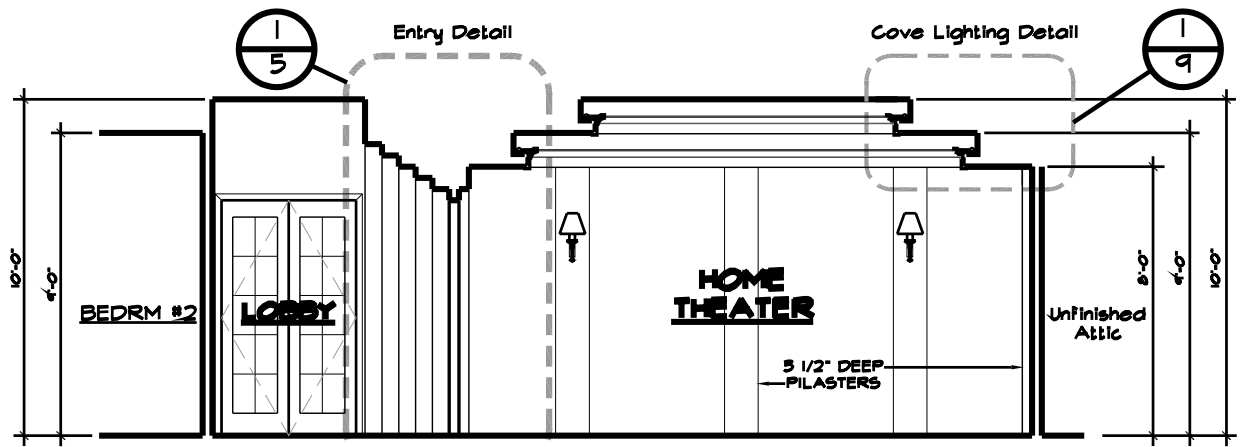

**HOME THEATER & LOBBY ELEVATION**  $3/8" = 1'-0"$

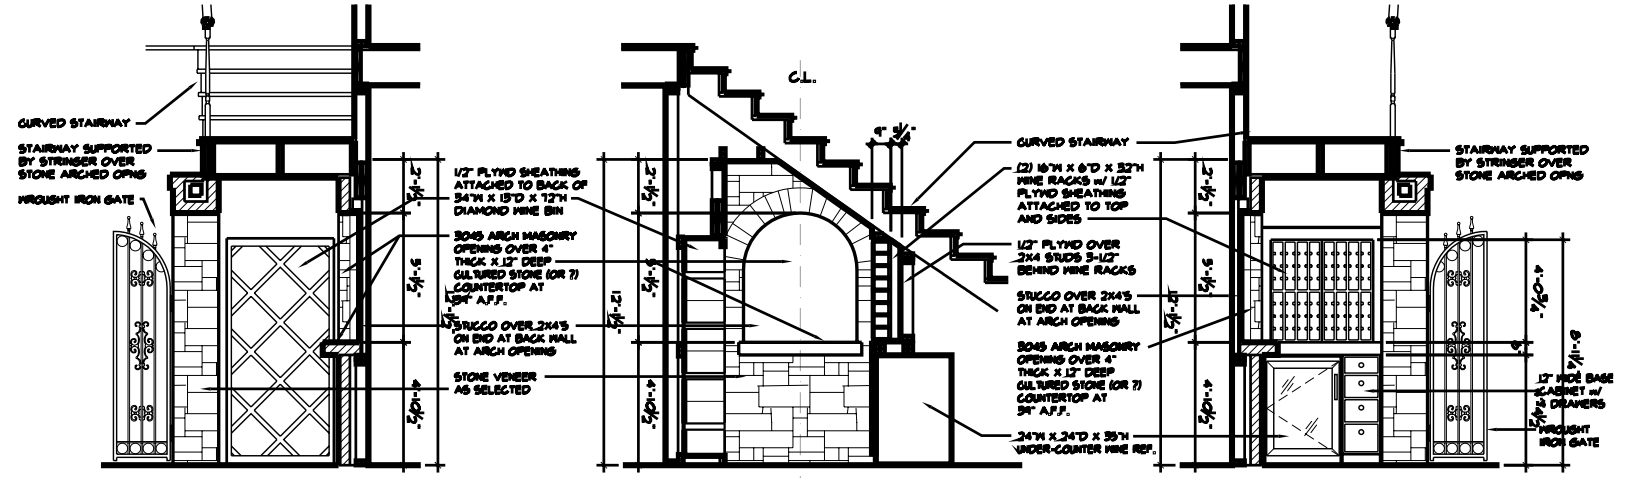

**WINE GROTTO SECTIONS**  $3/8" = 1'-0"$