


A

I

KITCHEN ELEVATIONS

3/8" = 1'-0"

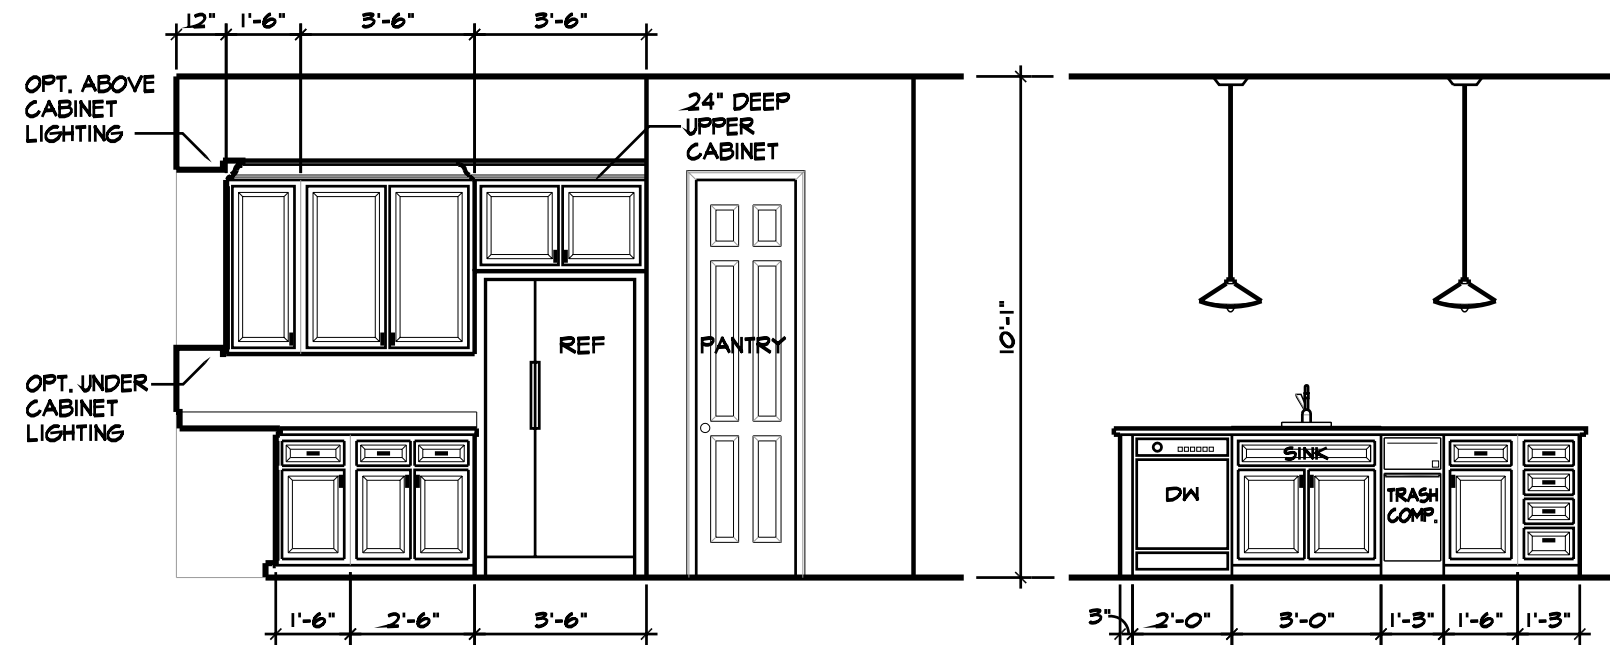

B

C

I

KITCHEN ELEVATIONS

3/8" = 1'-0"